



EXISTING PLAN

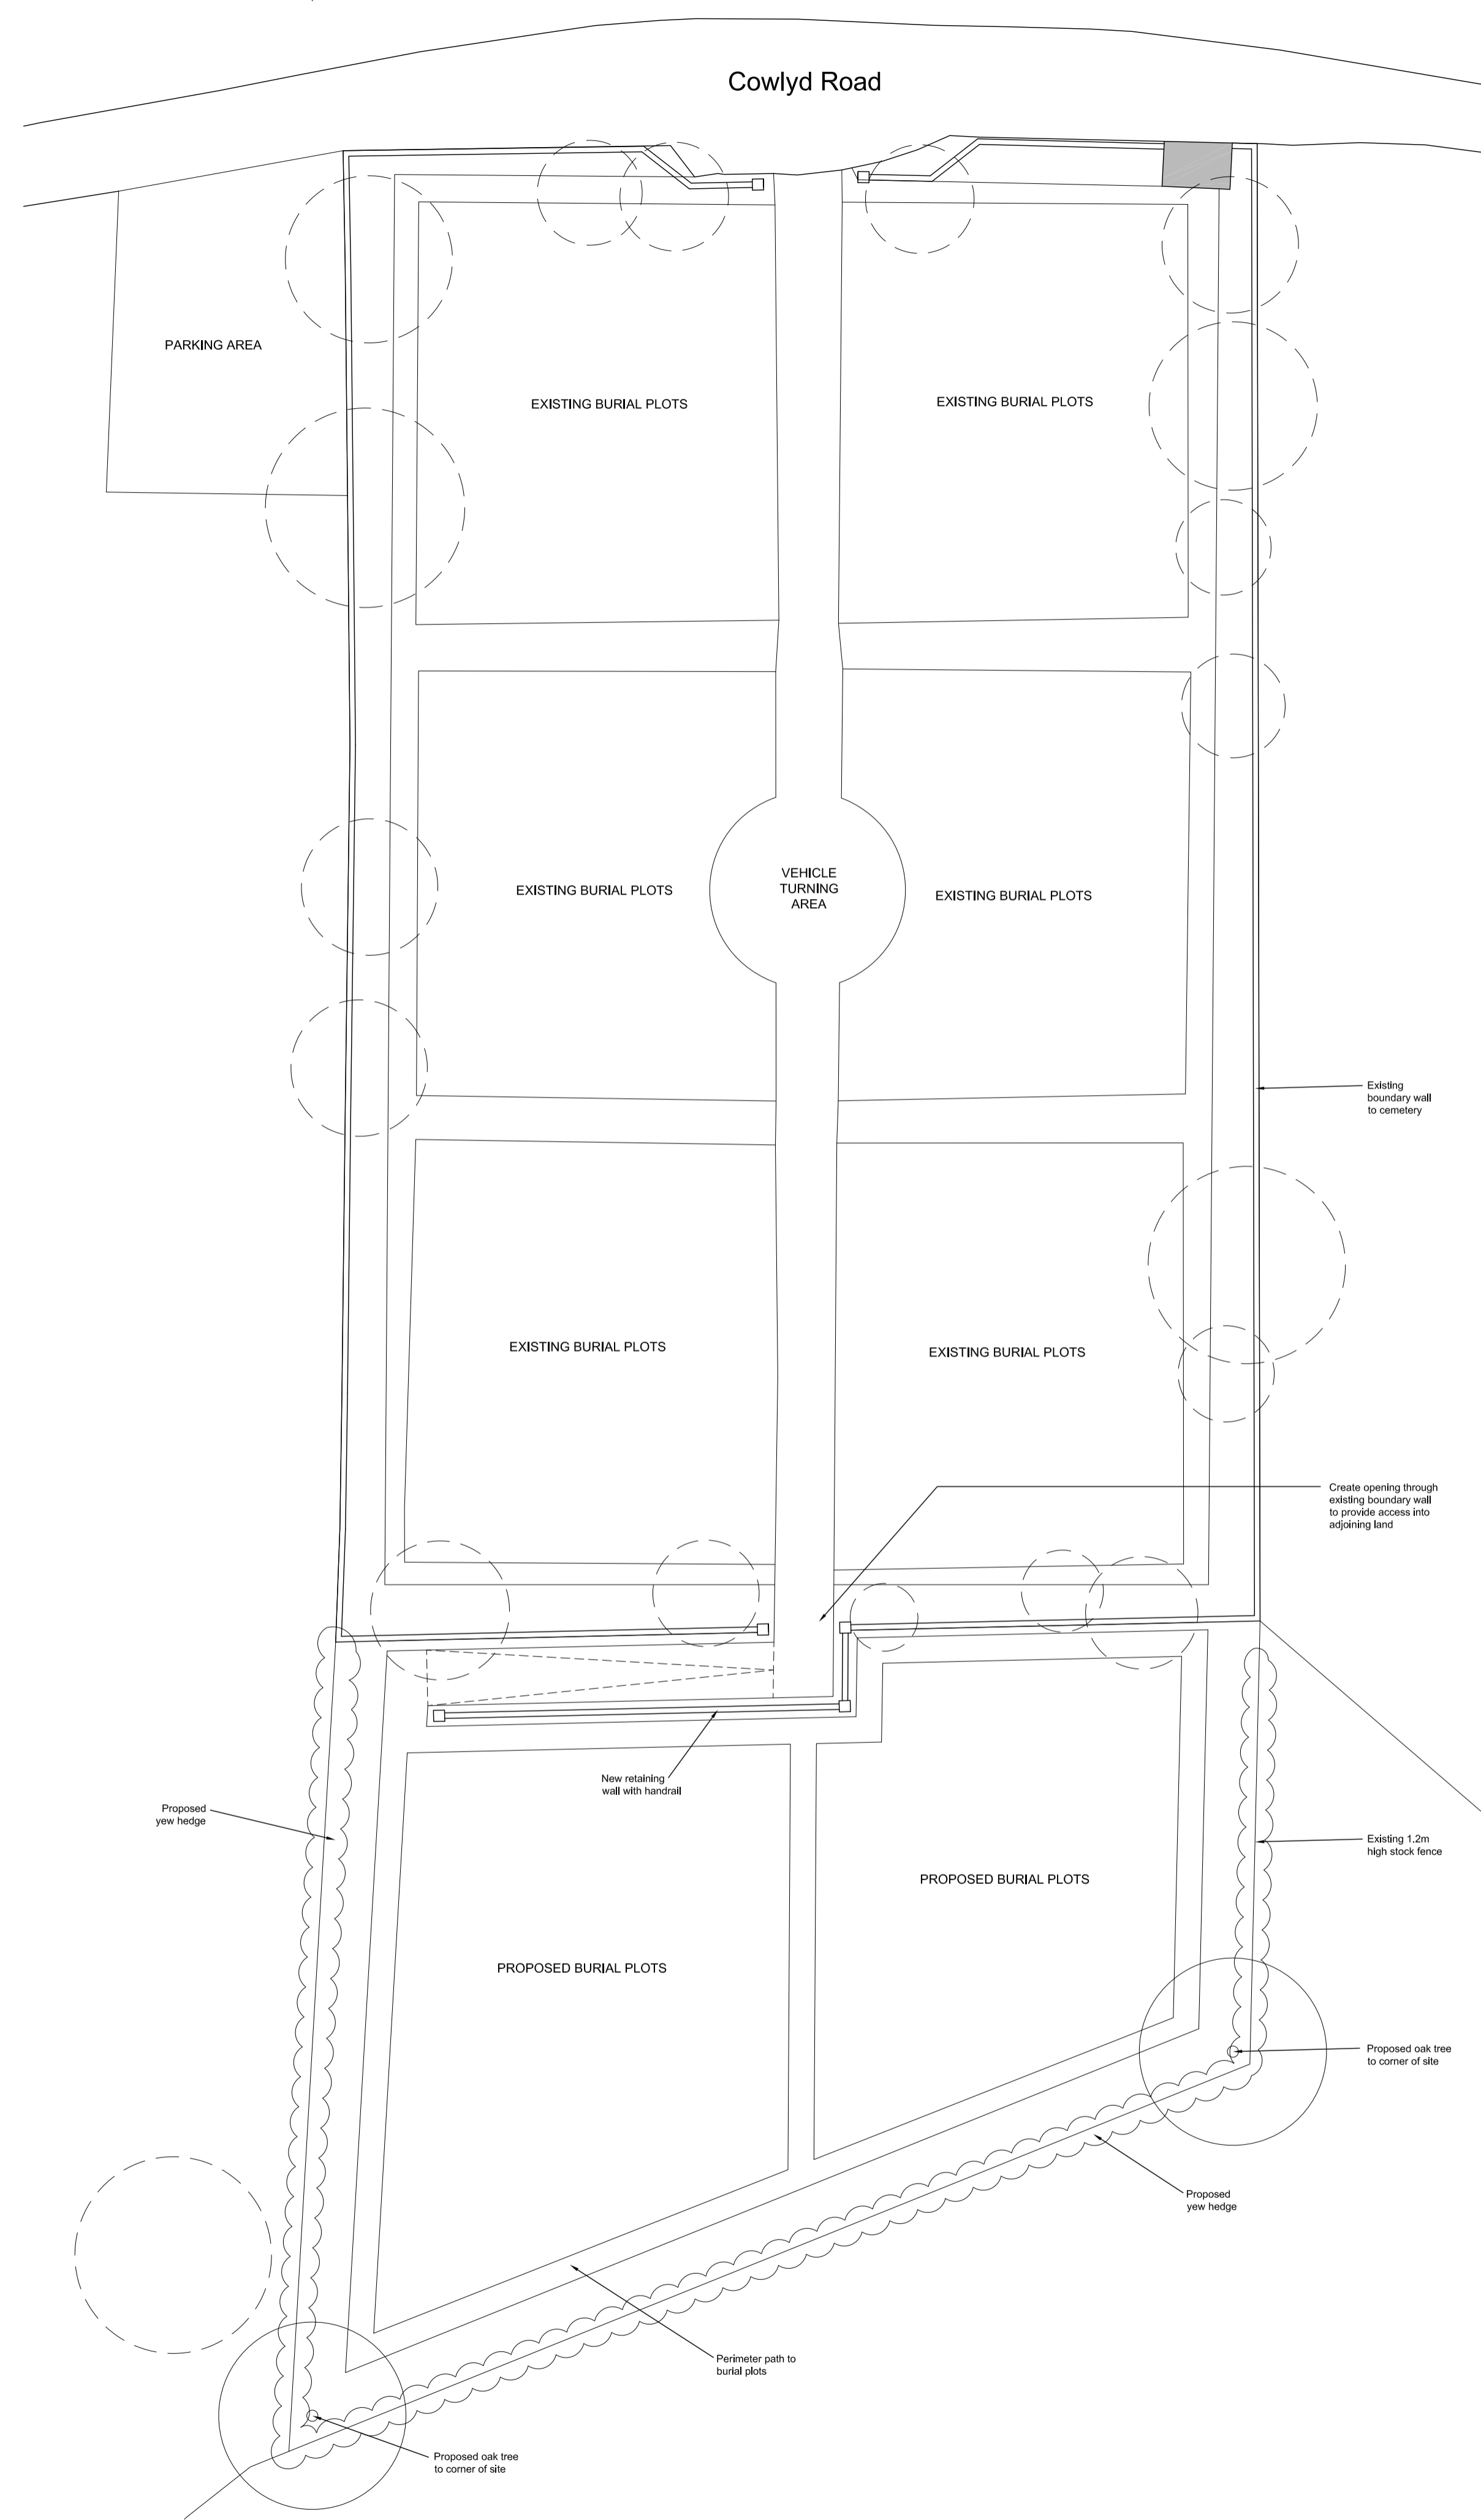

PROPOSED PLAN

notes:

- DO NOT SCALE FROM THIS DRAWING - USE FIGURED DIMENSIONS ONLY.
- TO BE READ IN CONJUNCTION WITH ALL OTHER CONSULTANTS / SPECIALISTS DRAWINGS. REPORT ANY DISCREPANCIES BEFORE AFFECTED WORK COMMENCES.
- ALL SETTING OUT DIMENSIONS TO BE CHECKED ON SITE BY CONTRACTOR BEFORE WORK COMMENCES.

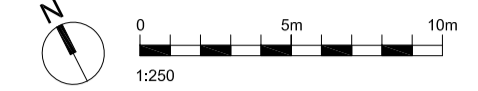

KEY:

- Existing trees
- Proposed trees

CLIENT Trefriw Community Council
 PROJECT Trefriw Cemetery
 TITLE Existing and Proposed Plan
 NUMBER 20306_SK102
 REVISION A
 STATUS Planning
 SCALE 1:250 @A1
 DATE 19/06/18
 DRAWN BY JK
 CHECKED BY SL

seven.
 SEVENARCHITECTURE.CO.UK
 Studios at:
 Unit 1.3 Wauk Mill, 51 Bengal Street,
 MANCHESTER, M4 6LN
 t: 0161 226 5655
 Clarendon House, Victoria Avenue,
 HARRINGTON, HG1 1DY
 t: 01433 709 907
 Y Neuadd Lwyd, Church Street, Dolwyddelan,
 CONWY, LL25 0SJ
 t: 07772 819 425
 24 Cowlyd Street,
 LONDON, EC3N 8SS
 t: 0203 036 0691

REVISIONS	DESCRIPTION	DATE	DRAWN	CHECKED
A	Access to proposed burial plots amended, vehicle turning retained in current location.	07/03/23	SL	IC

DATE: DRAWN: CHECK